


Hyster-Yale Greenville, NC :

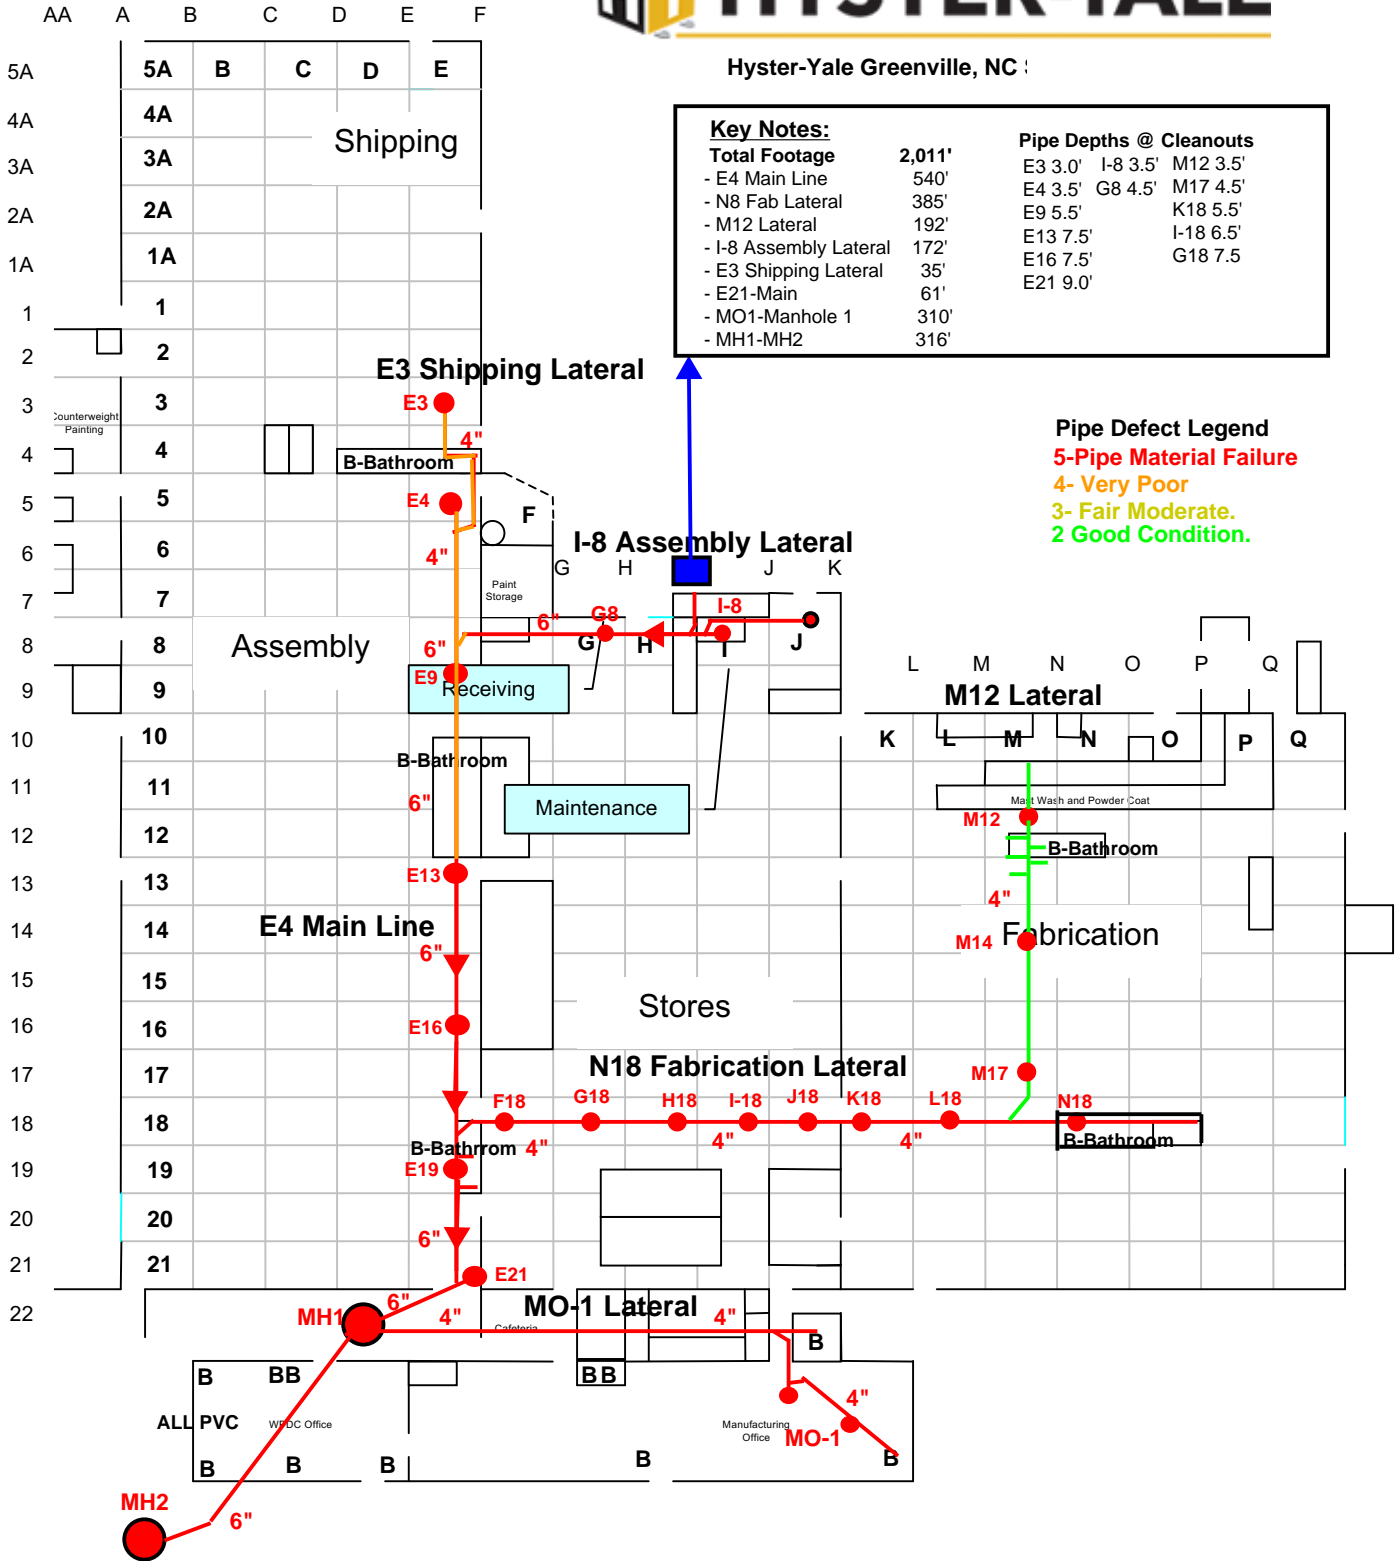

Key Notes:

Total Footage	2,011'
- E4 Main Line	540'
- N8 Fab Lateral	385'
- M12 Lateral	192'
- I-8 Assembly Lateral	172'
- E3 Shipping Lateral	35'
- E21-Main	61'
- MO1-Manhole 1	310'
- MH1-MH2	316'

Pipe Depths @ Cleanouts

E3 3.0'	I-8 3.5'	M12 3.5'
E4 3.5'	G8 4.5'	M17 4.5'
E9 5.5'		K18 5.5'
E13 7.5'		I-18 6.5'
E16 7.5'		G18 7.5'
E21 9.0'		


Pipe Defect Legend

- 5- Pipe Material Failure
- 4- Very Poor
- 3- Fair Moderate.
- 2 Good Condition.

Plan Legend

- Sewer Line
- Cleanout
- Manhole
- Flow Direction
- Floor Drain

- Bathroom Group
- Excavation Pit
- Possible Excavation Pit
- Bypass Area
- Lining Area

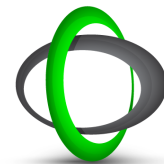

DYNAMIC DRAIN
TECHNOLOGIES
PIPELINING PROFESSIONALS