


University Avenue Main Lining Map MH1 thru MH7

- Manhole
- 6" Clay Main
- Excavation Pit
- Manhole Requiring Excavation

Notes:

8 Nights
Dates: July 20 - July 24
July 27 - July 31
Total Linear Feet: 1,024'
6 liners
0 reinstatements

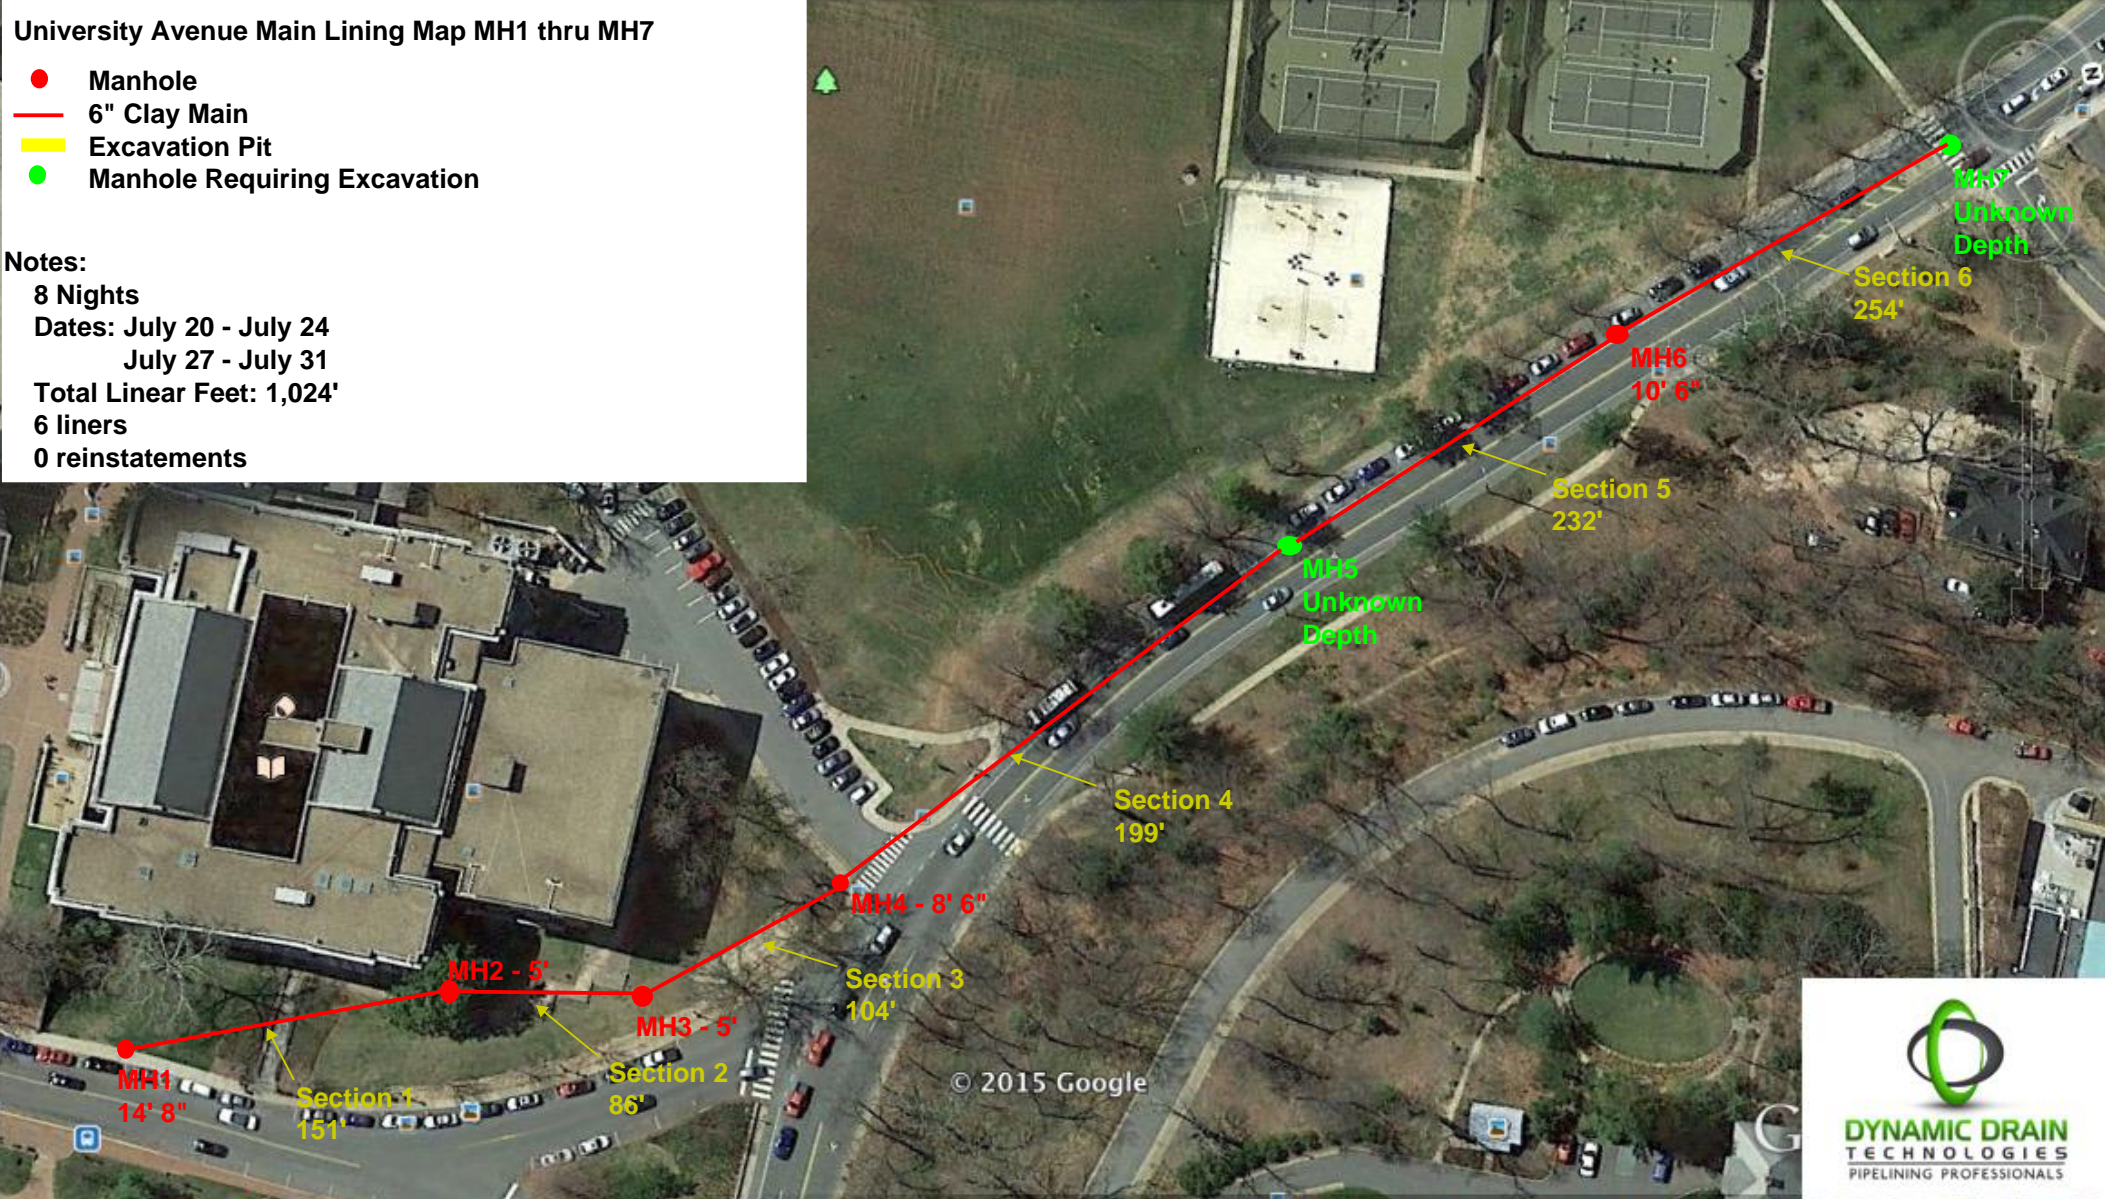

© 2015 Google

